


Senefeld and Associates,
Architects, Inc.
802 Mulberry St., 11-1
Noblesville, Indiana 46060
P. (317) 774-1400
F. (317) 774-8318

**NOT FOR
CONSTRUCTION**

- SPECIFIC FLOOR PLAN NOTES:
- ① UNTEL ABOVE OPENING
 - ② BEAM LINE - SEE STRUCTURAL DRAWING

DOOR NUMBER	DOOR TYPE	DOOR			GLASS	FRAME	SILL	LABEL TYPE	HOPS	REMARKS
		QTY.	THICK.	WIDTH						
001	1	3	1-3/4"	3'-0"	7'-0"	STL.	4-3/4"	HC/NTR		
001A	1	-	1-3/4"	3'-0"	7'-0"	ALUM.				
002	-	-	-	-	-	-	-	-	-	-
002A	1	1	1-3/4"	3'-0"	7'-0"	STL.				
002B	-	-	-	-	-	-	-	-	-	-
003	1	1	1-3/4"	3'-0"	7'-0"	STL.				
004	1	1	1-3/4"	3'-0"	7'-0"	WOOD				
003A	1	3	1-3/4"	3'-0"	7'-0"	WOOD	6-3/4"	HC/NTR		
003B	1	3	1-3/4"	3'-0"	7'-0"	ALUM.	4-3/4"	HC/NTR		
006	1	1	1-3/4"	3'-0"	7'-0"	WOOD				
007	1	1	1-3/4"	3'-0"	7'-0"	WOOD	6-3/4"			
008	1	1	1-3/4"	3'-0"	7'-0"	STL.				
009	1	1	1-3/4"	3'-0"	7'-0"	WOOD				
010	1	1	1-3/4"	3'-0"	7'-0"	STL.				
011	1	1	1-3/4"	3'-0"	7'-0"	STL.				

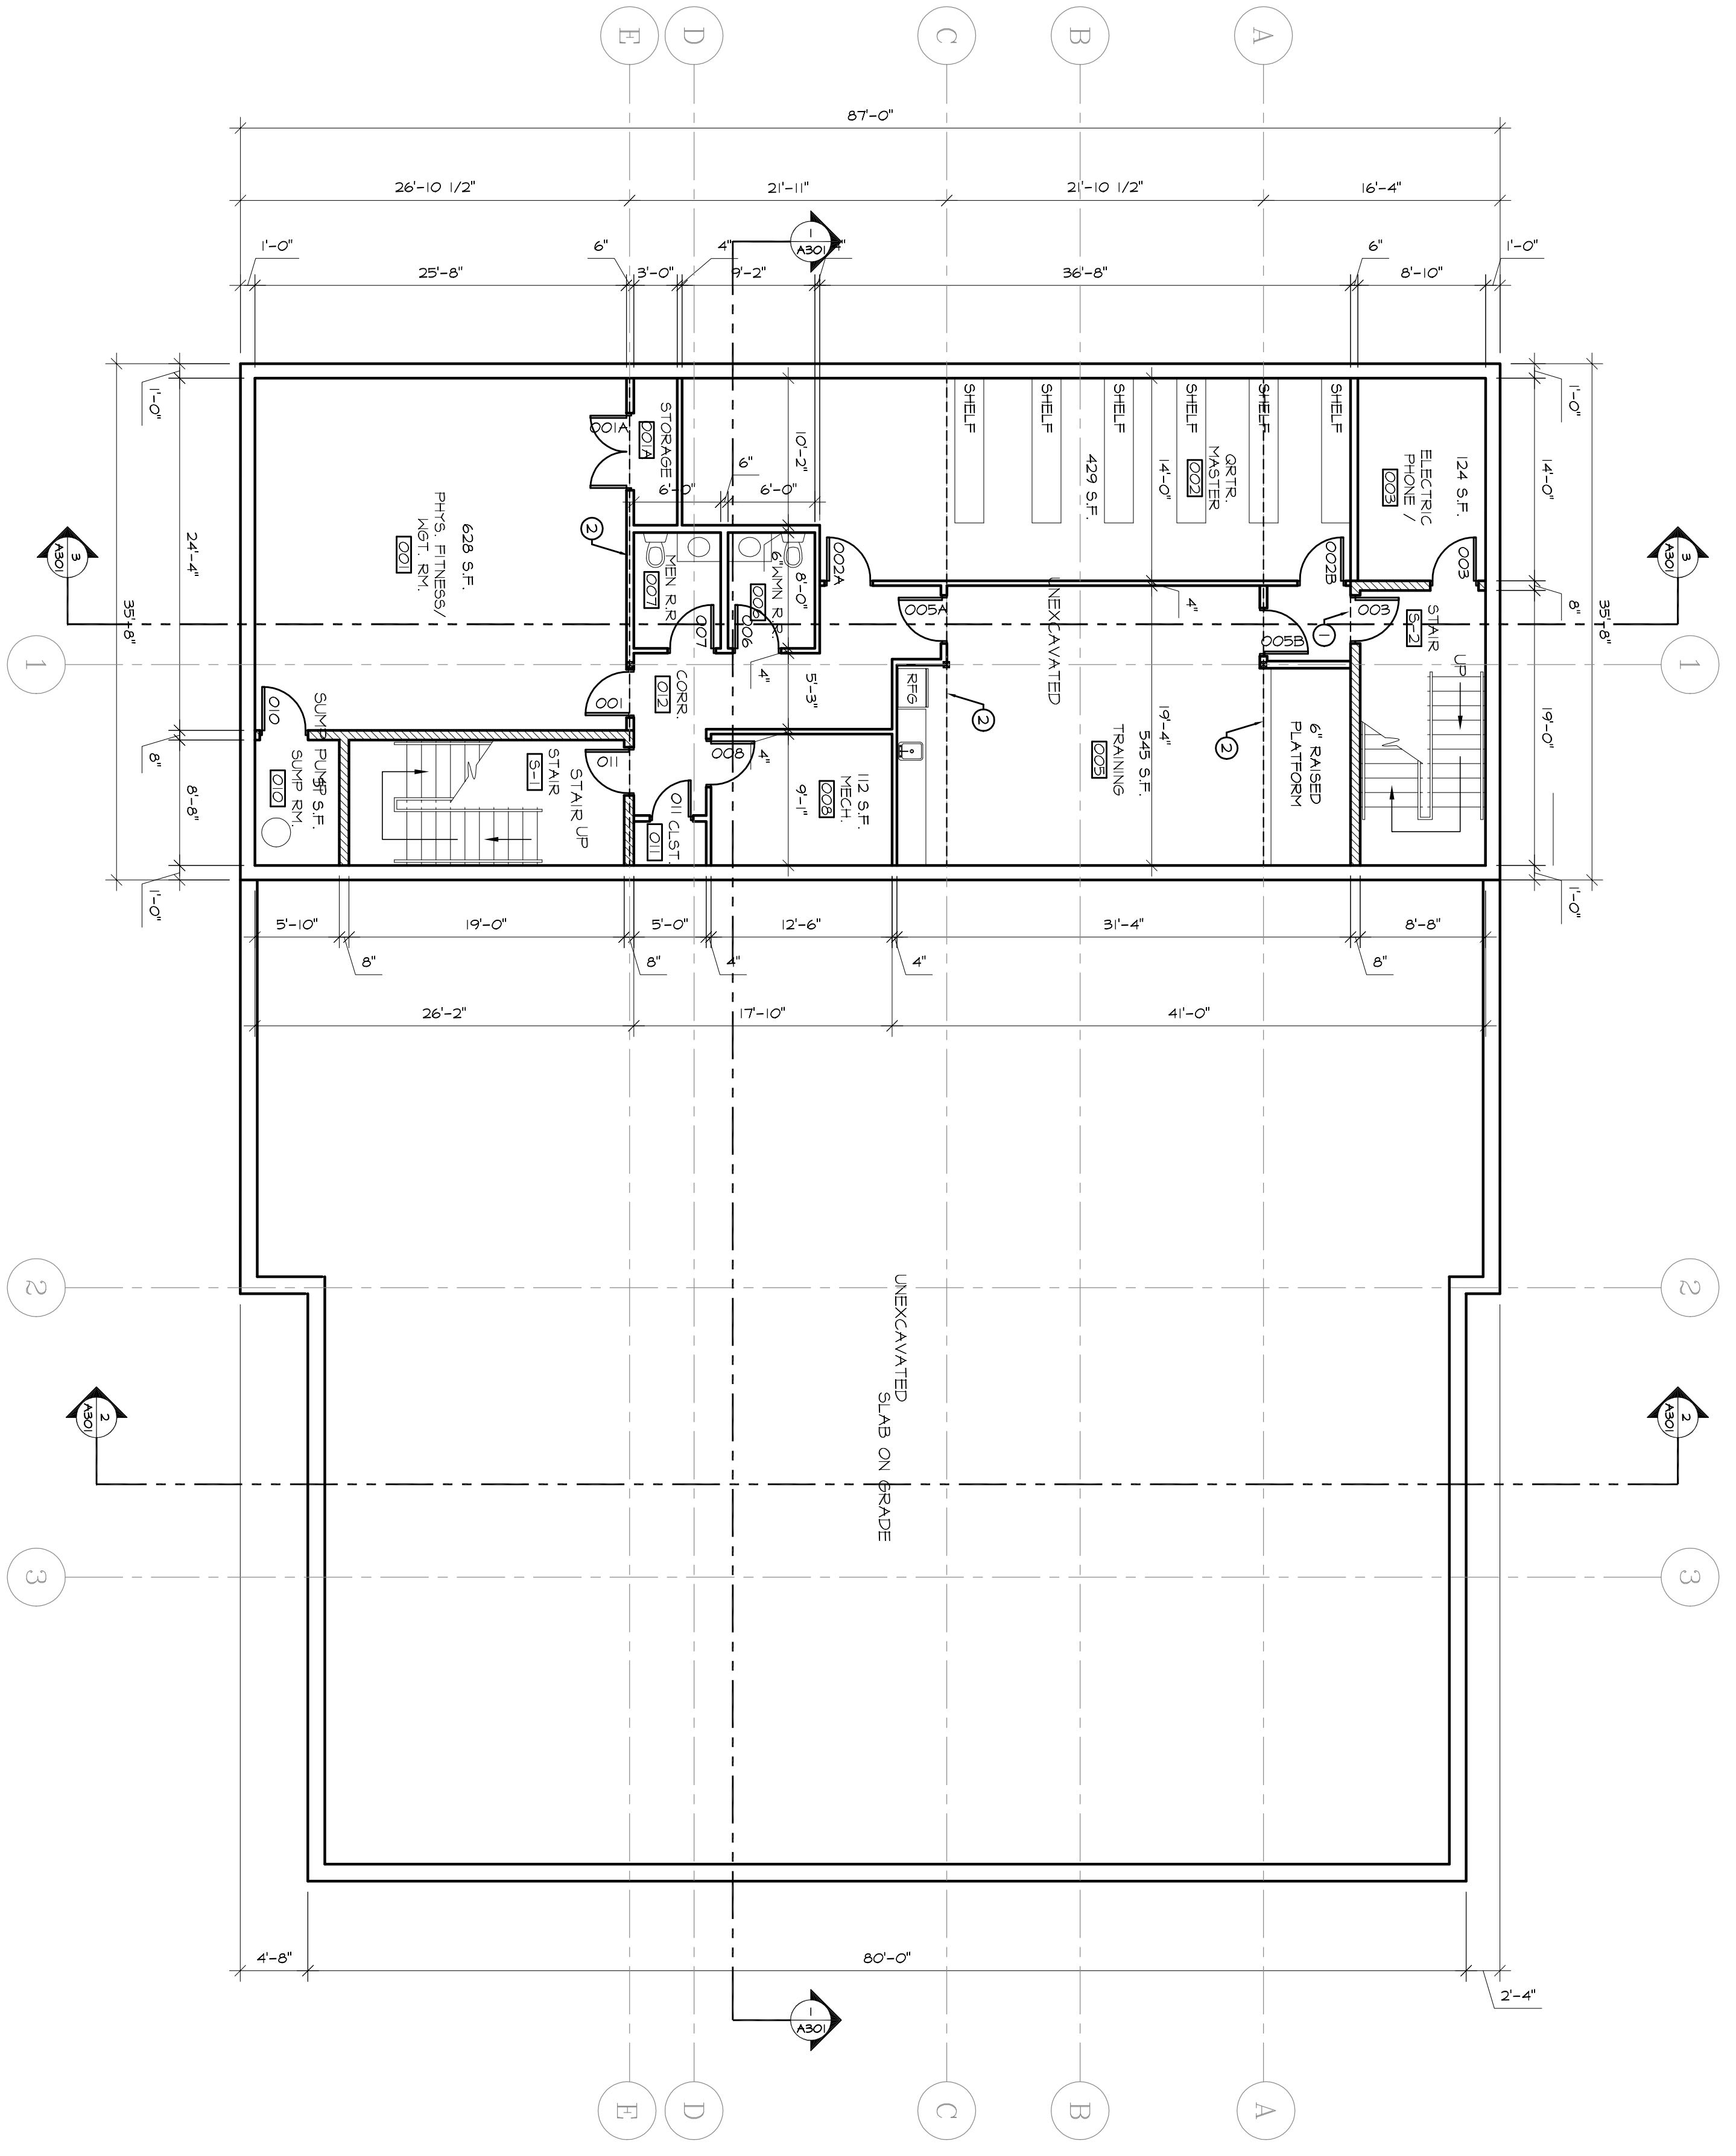

1 LOWER LEVEL PLAN
SCALE: 1/8" = 1'-0"

All Unpublished Drawings, Specifications, and Copies are property of the Architect. They are to be used only with respect to this project and are not to be used for any other project without the written consent of the Architect. Any reproduction or use of these drawings without the written consent of the Architect is prohibited. The Architect's liability is limited to the design and construction of the project as shown on these drawings. The Architect's liability does not extend to the construction of the project or to the performance of the project. The Architect's liability is limited to the design and construction of the project as shown on these drawings. The Architect's liability does not extend to the construction of the project or to the performance of the project.

WHITE RIVER TOWNSHIP FIRE DEPARTMENT
FIRE STATION NO 51

SET: _____ DATE: _____

DESIGN DEVELOPMENT
LOWER LEVEL FLOOR PLAN

Job Number: 2414
Drawn By: SGS
Date: November 23, 2005
Checked By: DJS

SHEET NUMBER
A101

