


Senefeld and Associates,
Architects, Inc.
802 Mulberry St., 11-1
Noblesville, Indiana 46060
P. (317) 774-1400
F. (317) 774-8318

**NOT FOR
CONSTRUCTION**

All furnished drawings, specifications and copies are property of the Architect. They are to be used only with respect to this project and are not to be used for any other project without the written consent of the Architect. In the event of any conflict between the drawings and specifications, the specifications shall govern. Submission or distribution to meet official regulatory requirements of the other purposes in connection with this project shall be at the Architect's common law copyright or reserved rights.

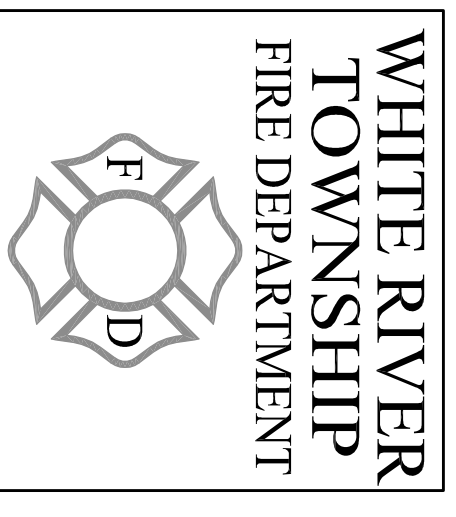

WHITE RIVER
TOWNSHIP
FIRE DEPARTMENT
FIRE STATION NO. 51

SET: _____ DATE: _____
- - - - -
- - - - -
- - - - -
- - - - -


DESIGN
DEVELOPMENT
SECOND
FLOOR
PLAN

Job Number: 2414
Drawn By: JEH
Date: November 23, 2005
Checked By: DJS

SHEET NUMBER

A103

DOOR NUMBER	DOOR TYPE	QTY.	DOOR			MNTL.	GLASS	FRAME			LABEL TYPE	DOOR GROUP	REMARKS	
			THICK.	WIDTH	HEIGHT			TYPE	MNTL.	JAMB				HEAD
200	2	1	1-3/4"	3'-0"	7'-0"	STL.	5x20"	F-1	STL.	2"	4"			
201	1	1	1-3/4"	3'-0"	7'-0"	HD.		F-2	STL.	2"	2"			
202	1	1	1-3/4"	3'-0"	7'-0"	HD.		F-2	STL.	2"	2"			
203	1	1	1-3/4"	3'-0"	7'-0"	HD.		F-2	STL.	2"	2"			
204	1	1	1-3/4"	3'-0"	7'-0"	HD.		F-2	STL.	2"	2"			
205	1	1	1-3/4"	3'-0"	7'-0"	HD.		F-2	STL.	2"	2"			
206	1	1	1-3/4"	3'-0"	7'-0"	HD.		F-2	STL.	2"	2"			
207	1	1	1-3/4"	3'-0"	7'-0"	HD.		F-2	STL.	2"	2"			
208	1	1	1-3/4"	3'-0"	7'-0"	HD.		F-2	STL.	2"	2"			
209	1	1	1-3/4"	3'-0"	7'-0"	HD.		F-2	STL.	2"	2"			
210	1	1	1-3/4"	3'-0"	7'-0"	HD.		F-2	STL.	2"	2"			
211	1	1	1-3/4"	3'-0"	7'-0"	HD.		F-2	STL.	2"	2"			
212	1	1	1-3/4"	3'-0"	7'-0"	HD.		F-2	STL.	2"	2"			
213	1	1	1-3/4"	3'-0"	7'-0"	HD.		F-2	STL.	2"	2"			
214	1	1	1-3/4"	3'-0"	7'-0"	HD.		F-2	STL.	2"	2"			
215A	1	1	1-3/4"	3'-0"	7'-0"	HD.		F-2	STL.	2"	2"			
215B	1	1	1-3/4"	3'-0"	7'-0"	HD.		F-2	STL.	2"	2"			
216A	1	1	1-3/4"	3'-0"	7'-0"	STL.		F-2	STL.	2"	2"			
216B	1	1	1-3/4"	3'-0"	7'-0"	HD.		F-2	STL.	2"	2"			
217	1	1	1-3/4"	3'-0"	7'-0"	HD.		F-2	STL.	2"	2"			
218	1	1	1-3/4"	3'-0"	7'-0"	STL.		F-1	STL.	2"	4"			
219	1	1	1-3/4"	3'-0"	7'-0"	STL.		F-2	STL.	2"	2"			
220	1	1	1-3/4"	3'-0"	7'-0"	STL.		F-1	STL.	2"	4"			
221	1	1	1-3/4"	3'-0"	7'-0"	STL.		F-2	STL.	2"	2"			
222A	2	1	1-3/4"	3'-0"	7'-0"	STL.	5x20"	F-1	STL.	2"	4"			
222B	2	1	1-3/4"	3'-0"	7'-0"	STL.	5x20"	F-1	STL.	2"	4"			
223	2	1	1-3/4"	3'-0"	7'-0"	STL.	5x20"	F-1	STL.	2"	4"			
224	1	1	1-3/4"	3'-0"	7'-0"	STL.	5x20"	F-2	STL.	2"	2"			STAIR S-2

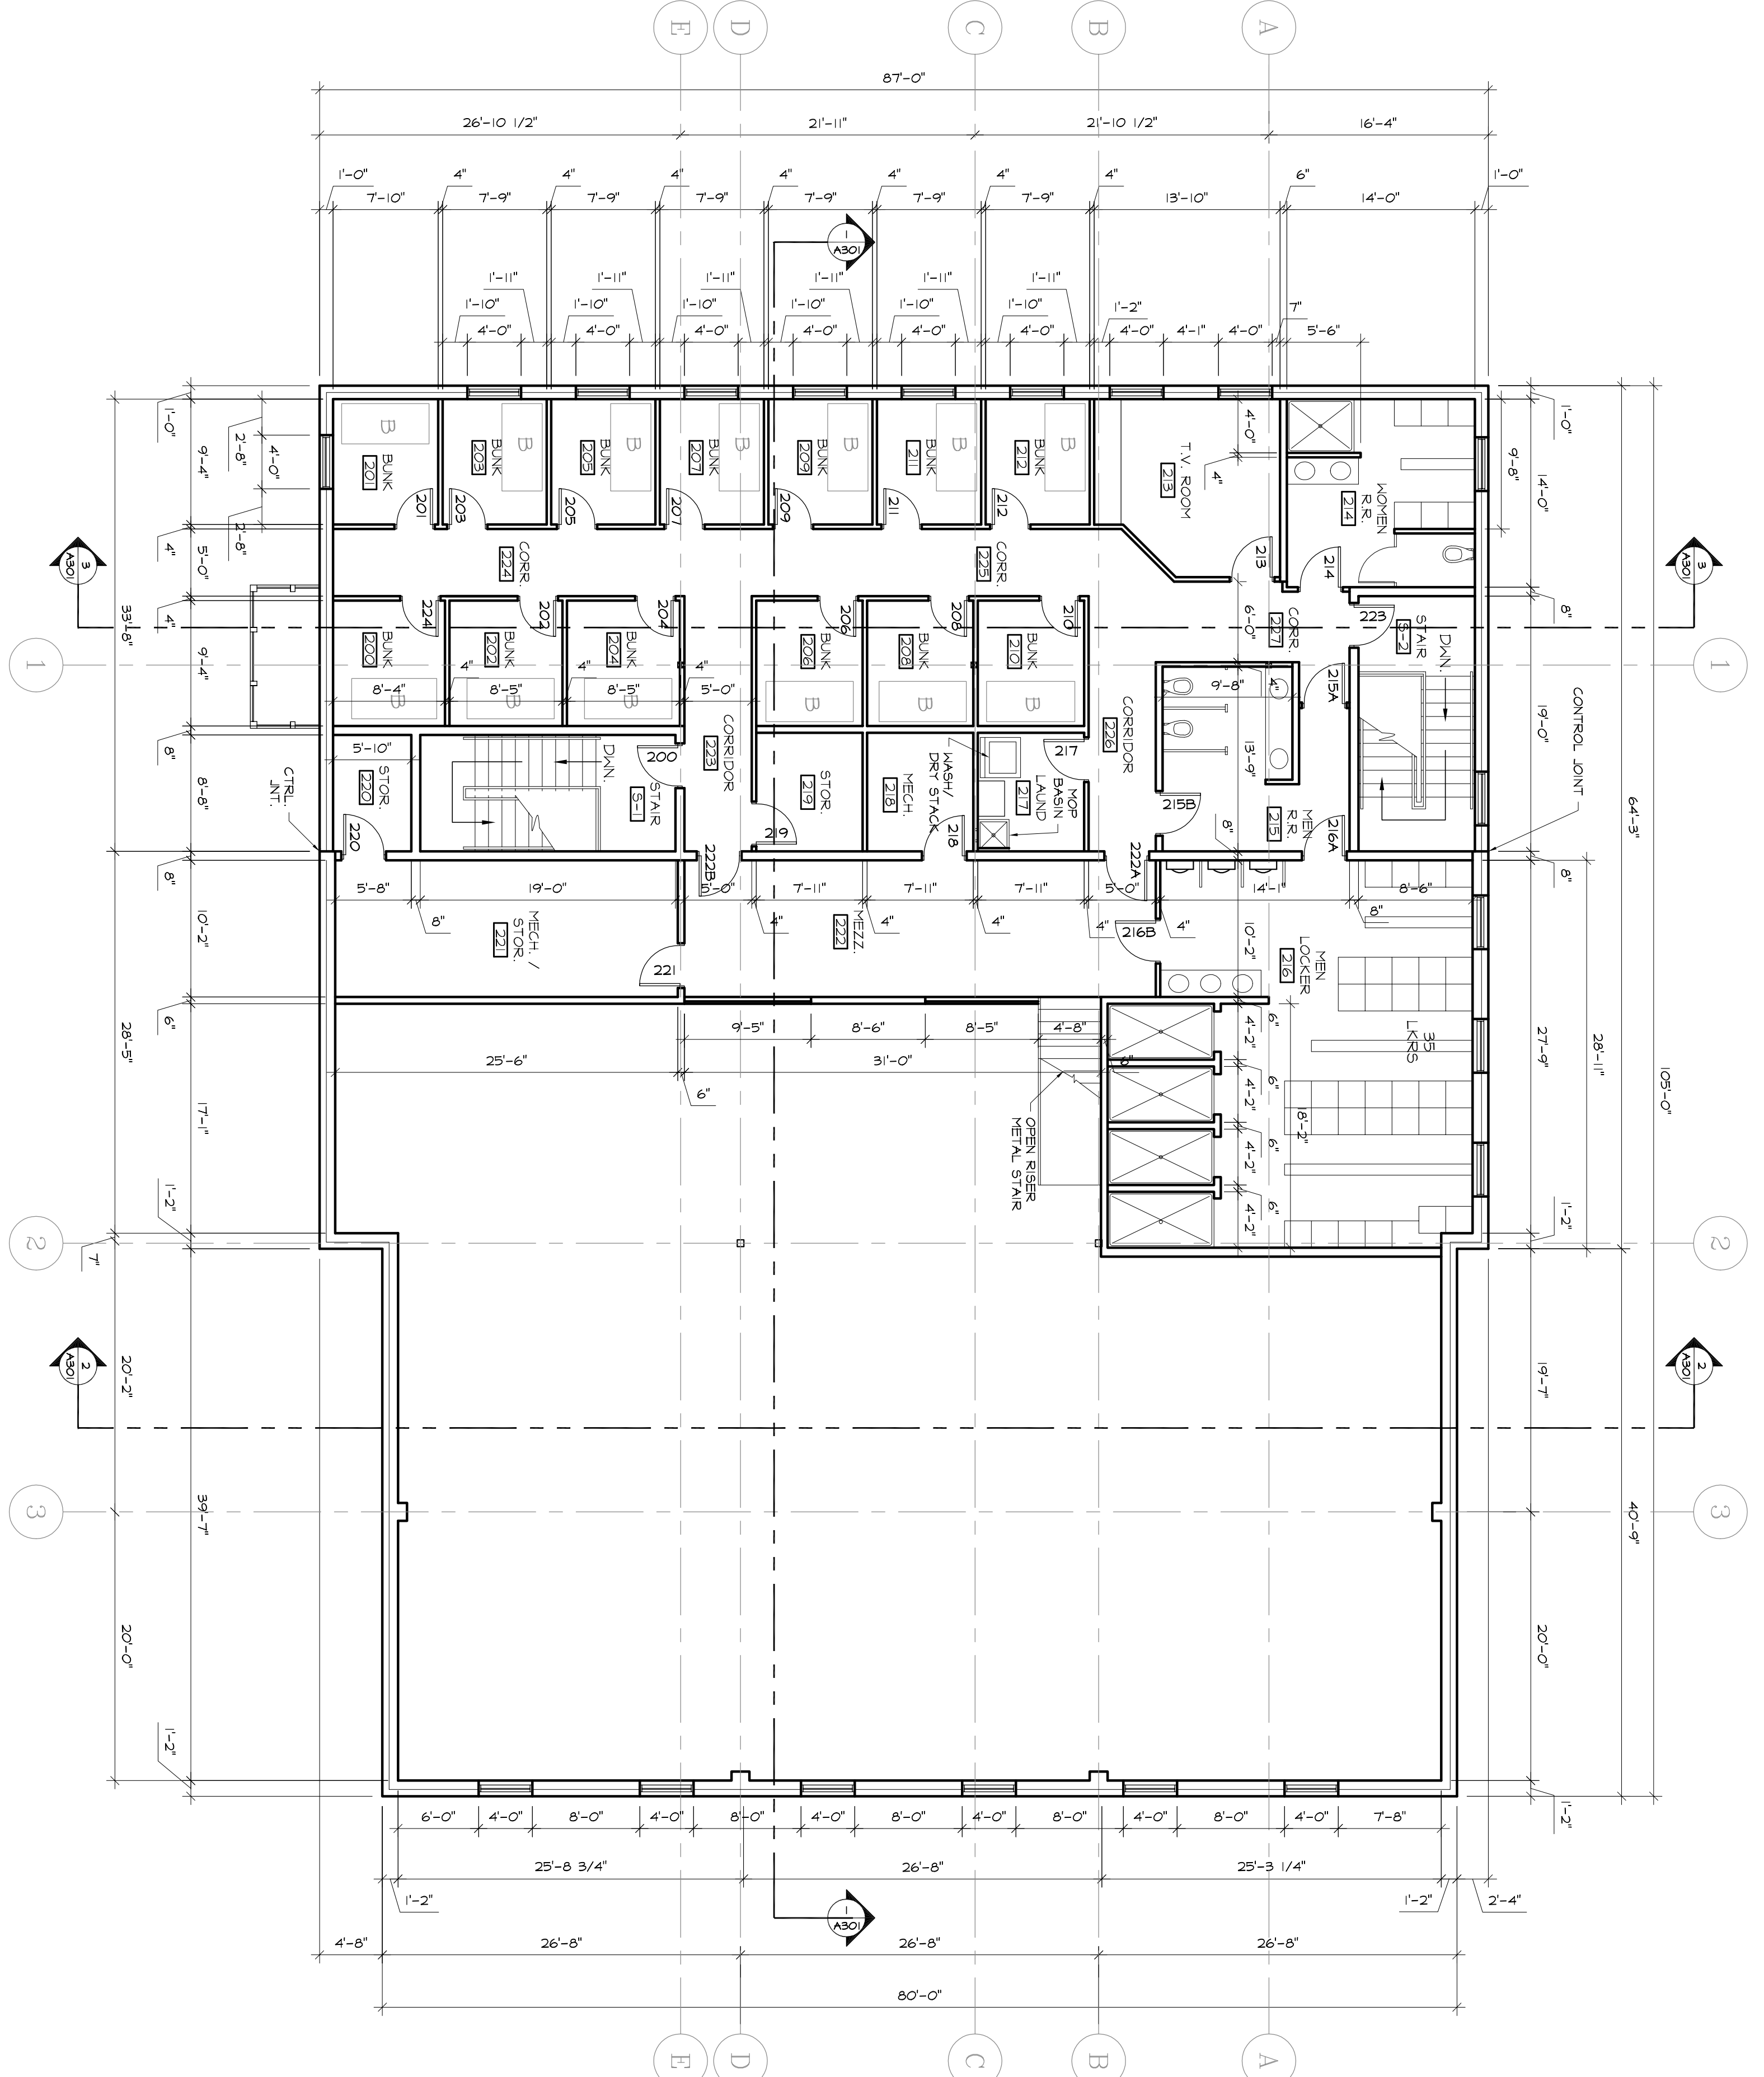

1 SECOND FLOOR PLAN
SCALE: 1/8" = 1'-0"

