


Senefield and Associates,
Architects, Inc.
802 Mulberry St., 11-1
Noblesville, Indiana 46060
P. (317) 774-1400
F. (317) 774-8518

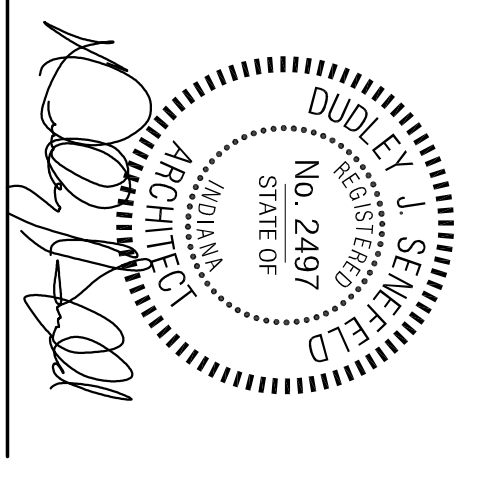

All Unpublished Drawings, Specifications, and Copies are property of the Architect. They are to be used only with respect to this project and are not to be used for any other project without the written consent of the Architect. The Architect's liability is limited to the scope of the contract. Such documents are to be returned to the Architect upon completion of the project or at any other time as directed by the Architect. Submission or distribution for other purposes in violation of these terms shall constitute a breach of the Architect's common law copyright or reserved rights.

WHITE RIVER TOWNSHIP FIRE DEPARTMENT
FIRE STATION NO. 51

SET: _____ DATE: _____

CONSTRUCTION DOCUMENT
LOWER LEVEL FLOOR PLAN

Job Number: 2414
Drawn By: SGS
Date: December 16, 2005
Checked By: DIS

SHEET NUMBER


A101

- SPECIFIC FLOOR PLAN NOTES:**
- 1 LINTEL ABOVE OPENING
 - 2 BEAM LINE - SEE STRUCTURAL DRAWING
 - 3 1-5/8" METAL FLARING & 5/8" DRYWALL
 - 4 KITCHENETTE BASE CABINET (BT BUD Pkg. #B) SINK (BT BUD Pkg. #I2). SEE DETAILS/ELEVATIONS SHEET A501
 - 5 FOOTING - SEE STRUCTURAL PLANS
 - 6 LOOSE EQUIPMENT BY OWNER
 - 7 STRUCTURAL COLUMN
 - 8 SEE STAIR DETAILS ON SHEET A402
 - 9 1/4" CHU STEM WALL. SEE STRUCTURAL
 - 10 COORDINATE PENETRATIONS/SLEEVES IN FOOTING (SEE E9)


LOWER LEVEL DOOR SCHEDULE

DOOR NUMBER	DOOR TYPE	DOOR			GLASS	FRAME			LABEL	HOURS	REMARKS	
		QTY.	THICK.	WIDTH		HEIGHT	TYPE	MATL.				HEAD
001	1	3	1-3/4"	3'-0"	7'-0"	ALUM.	2430T	3	STL.	4-3/4"	II	
001A	1	1	1-3/4"	3'-0"	7'-0"	STL.		3	STL.		II	
002A	1	1	1-3/4"	3'-0"	7'-0"	STL.		3	STL.		II	
002B	1	1	1-3/4"	3'-0"	7'-0"	STL.		3	STL.		II	
003	1	1	1-3/4"	3'-0"	7'-0"	STL.		3	STL.		II	
004	1	1	1-3/4"	3'-0"	7'-0"	WOOD		3	STL.	6-3/4"	II	
005A	1	3	1-3/4"	3'-0"	7'-0"	ALUM.	2430T	3	STL.	4-3/4"	II	
005B	1	1	1-3/4"	3'-0"	7'-0"	ALUM.	2430T	3	STL.	4-3/4"	II	
006	1	1	1-3/4"	3'-0"	7'-0"	WOOD		1	STL.	6-3/4"	II	
007	1	1	1-3/4"	3'-0"	7'-0"	WOOD		1	STL.	6-3/4"	II	
008	1	1	1-3/4"	3'-0"	7'-0"	STL.		1	STL.	4-3/4"	C	
009	1	1	1-3/4"	3'-0"	7'-0"	WOOD		3	STL.	6-3/4"	C	
010	1	1	1-3/4"	3'-0"	7'-0"	STL.		3	STL.	6-3/4"	B	
011	1	1	1-3/4"	3'-0"	7'-0"	STL.		1	STL.	4-3/4"	B	

NOTE: LABEL B INDICATES 1-1/2 HOUR RATED DOOR & LABEL C INDICATES 3/4 HOUR RATED DOOR

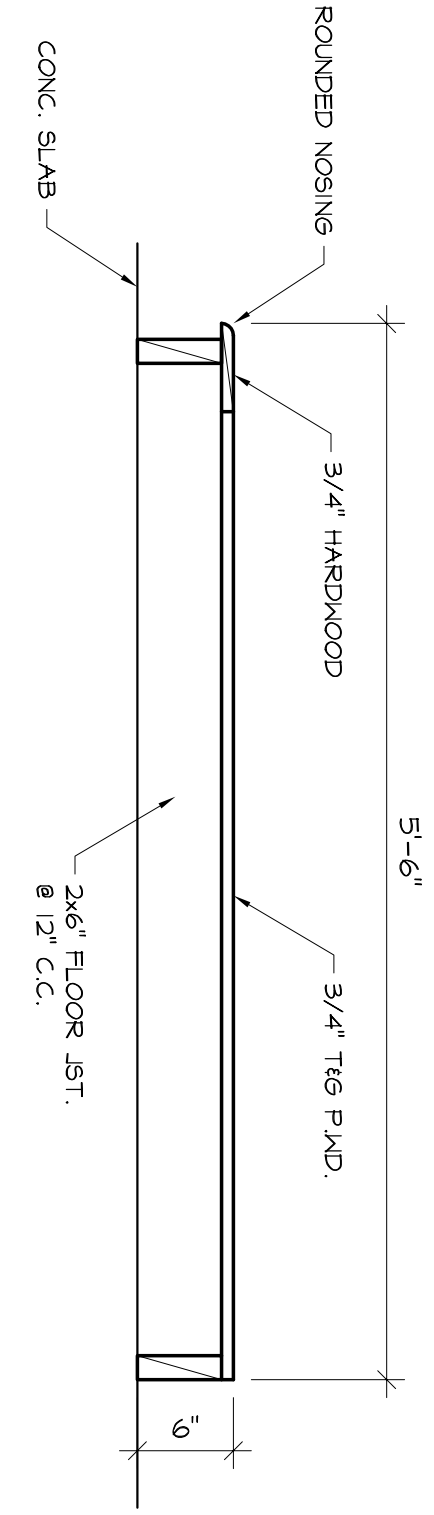

2 PLATFORM DETAIL
SCALE: 1" = 1'-0"

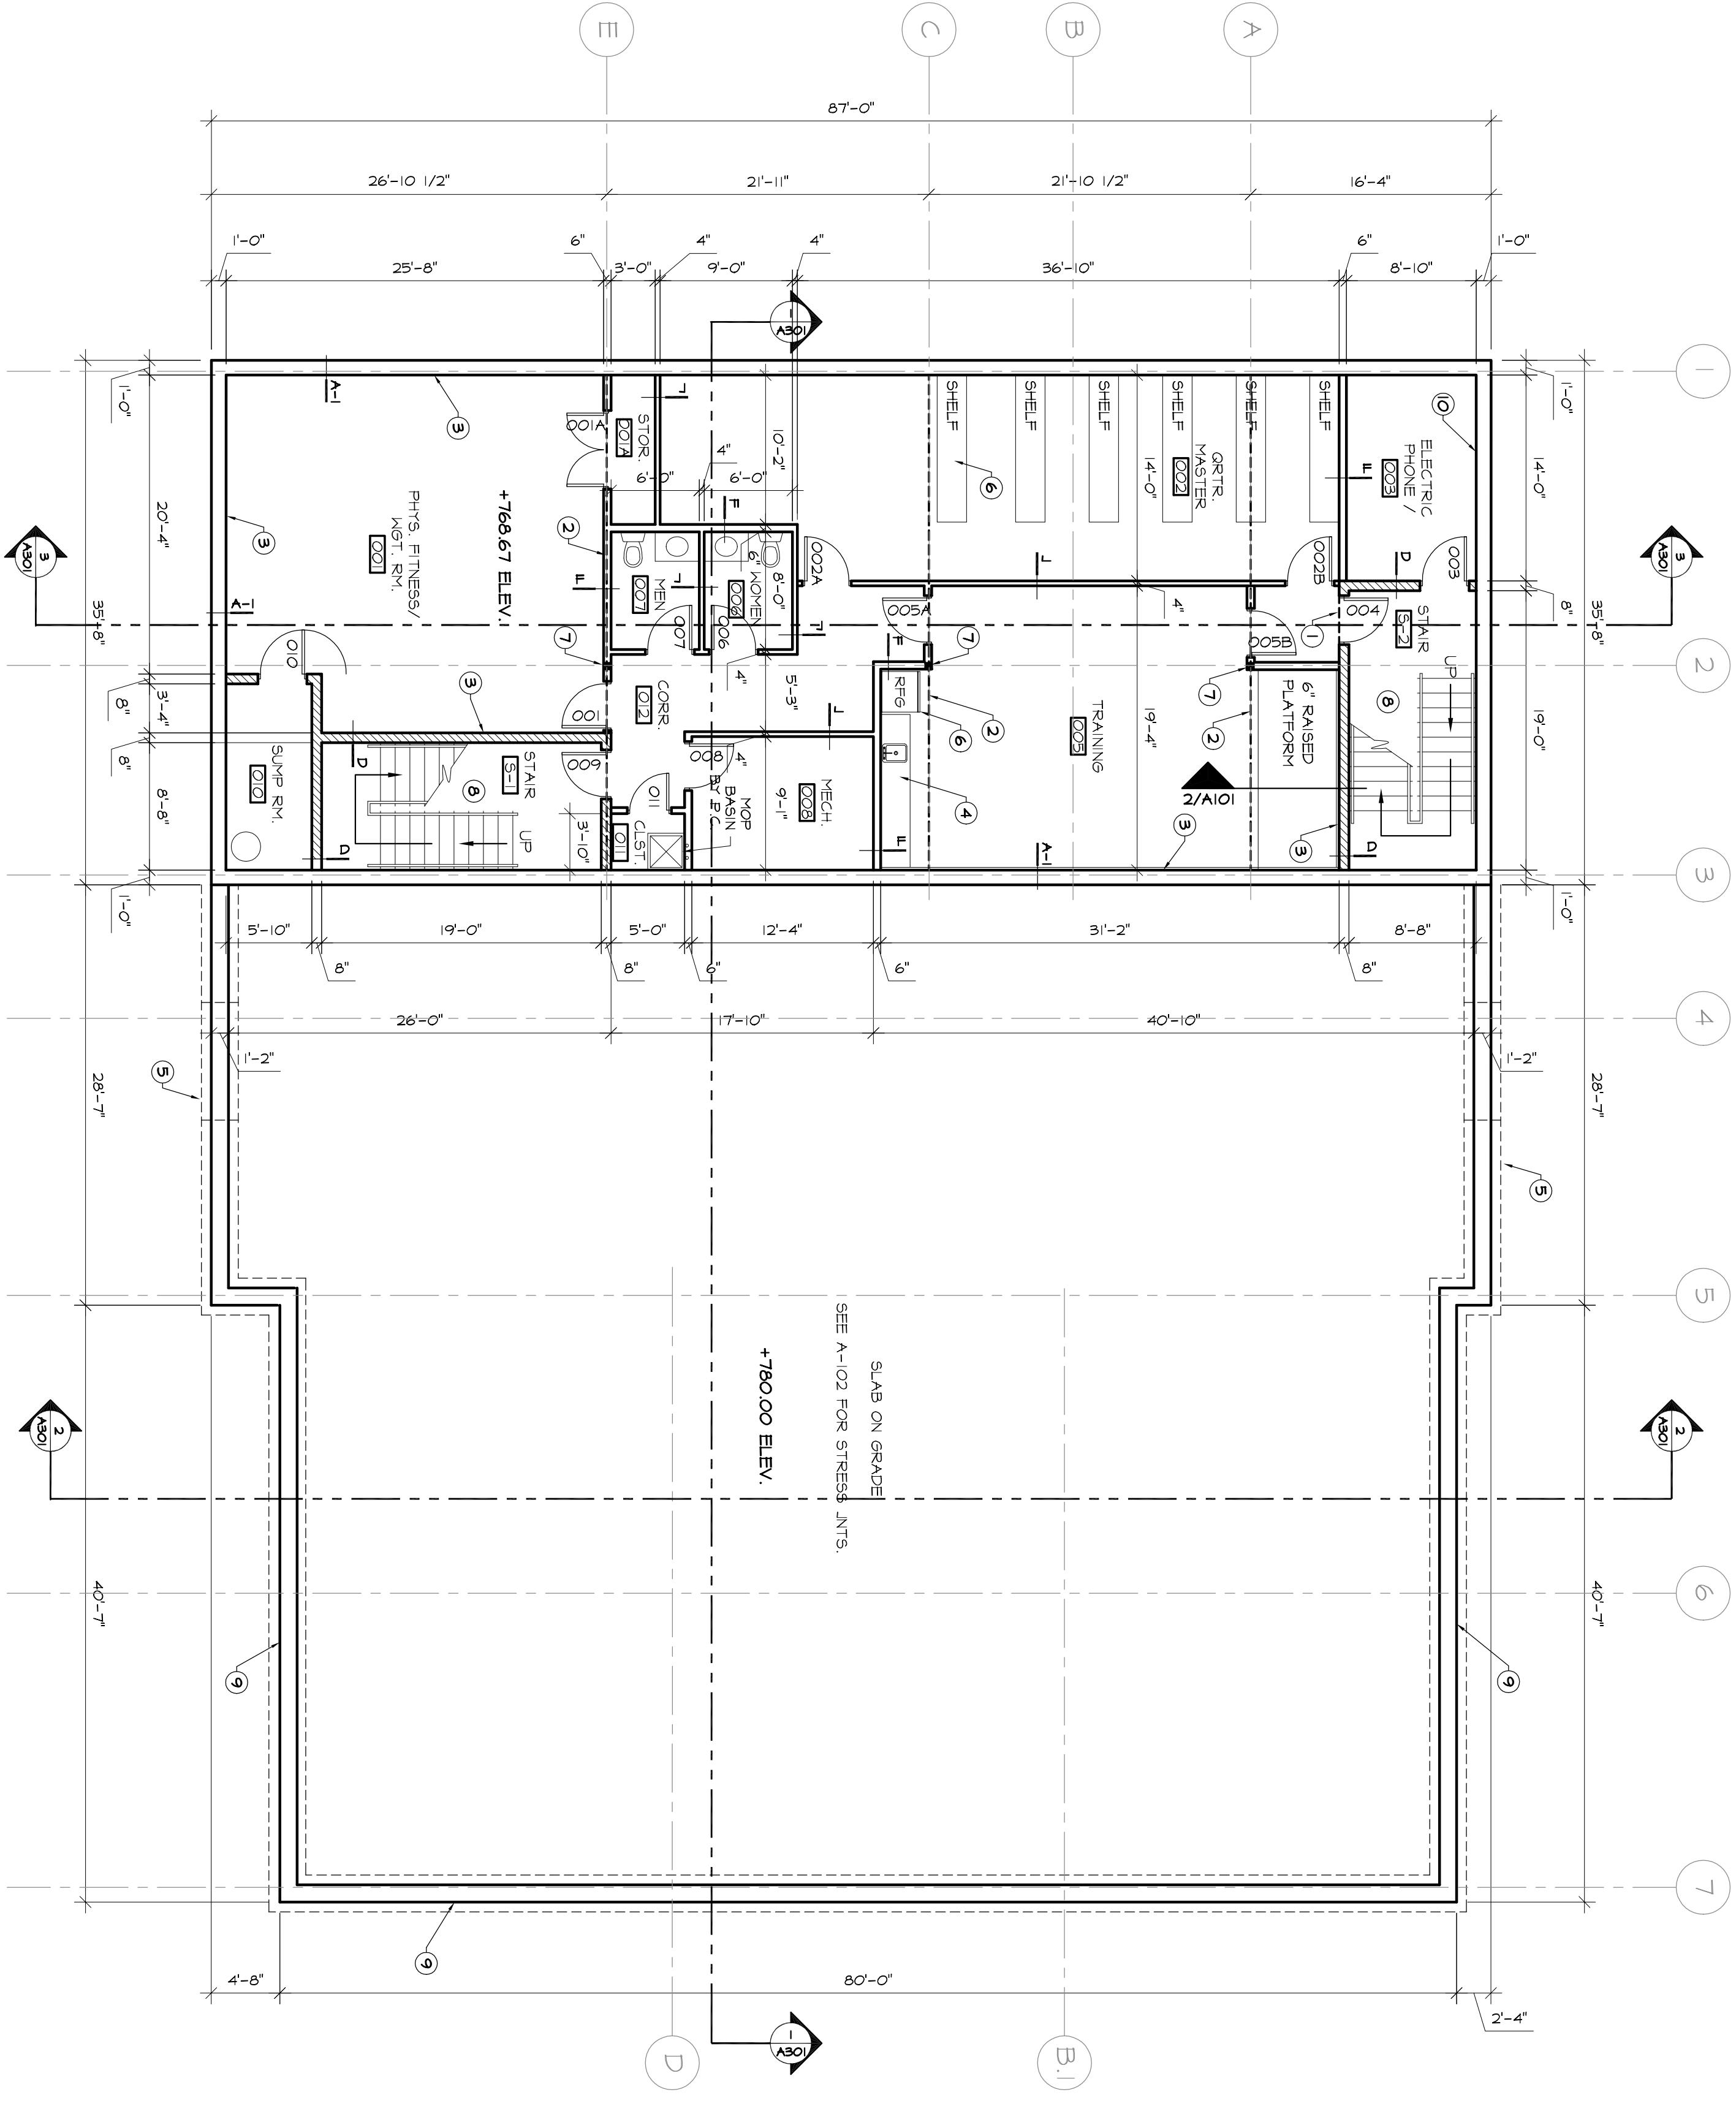

1 LOWER LEVEL PLAN
SCALE: 1/8" = 1'-0"

