

PLAN NOTES:

- 1 SEE STRUCTURAL DRAWINGS FOR LINTELS & OPENINGS IN MASONRY WALLS.


SPECIFIC FLOOR PLAN NOTES:

- ① FIBERGLASS COLUMN COVER (PAKE COLUMN)
- ② FIBERGLASS COLUMN COVER AROUND STRUCT. COLUMN
- ③ BEAM LINE ABOVE
- ④ CHU WALL - SEE STRUCTURAL
- ⑤ ICE MAKER BY BID PKG. #12
- ⑥ WALL TO BE FURRED OUT 1-5/8"
- ⑦ WALL TO BE FURRED OUT 6"
- ⑧ DOUBLE LAYER 5/8" DRYWALL
- ⑨ LOCK STATION TOP (BID PKG. #8)
- ⑩ WINDOW SIZE 4'-0"x4'-0", SILL +3'-0" A.F.F.
- ⑪ BLOCKING IN WALL FOR MISC. ANCHORS
- ⑫ FACE OF WALL TO ALIGN WITH 1-5/8" FURRING @ ADJACENT CHU WALL
- ⑬ LOOSE EQUIPMENT BY OWNER
- ⑭ SEE STAIR DETAILS ON SHEET A402
- ⑮ GEAR STORAGE LOCKERS (BID PKG. #8)
- ⑯ DISPLAY CASE - BID PKG. #5
- ⑰ TRENCH DRAIN BY BID PKG. #8 - SET INTO CONTINUOUS PAD SLAB PRIOR TO POURING FLOOR SLAB
- ⑱ OPEN METAL STAIR
- ⑳ SEE SHEET C-106 HARDSCAPE
- ㉑ KEY JOINT IN SLAB
- ㉒ CONCRETE ASPRON


FIRST FLOOR DOOR SCHEDULE

DOOR NUMBER	DOOR TYPE	DOOR			GLASS	FRAME	HEAD	SILL	LABEL TYPE	HOUR RATED	REMARKS
		QTY.	THICK.	WIDTH							
100	5	1	1-3/4"	3'-0"	7'-0"	ALUM.				1	SAFETY GLASS/SECURE DR.
101A	5	1	1-3/4"	3'-0"	7'-0"	ALUM.				9	
102	2	1	1-3/4"	2'-0"	7'-0"	MD.				5	
102A	2	1	1-3/4"	2'-0"	7'-0"	MD.				9	
103	2	1	1-3/4"	3'-0"	7'-0"	MD.				5	
103A	1	1	1-3/4"	2'-0"	7'-0"	MD.				9	
104	2	1	1-3/4"	3'-0"	7'-0"	MD.				5	
104A	2	1	1-3/4"	2'-0"	7'-0"	MD.				5	
105	2	1	1-3/4"	3'-0"	7'-0"	MD.				4	
105A	2	1	1-3/4"	3'-0"	7'-0"	MD.				10	
106	2	1	1-3/4"	3'-0"	7'-0"	MD.				3	
106A	2	1	1-3/4"	3'-0"	7'-0"	MD.				3	
107	1	1	1-3/4"	3'-0"	7'-0"	MD.				10	
108	1	1	1-3/4"	3'-0"	7'-0"	MD.				11	
109	1	1	1-3/4"	3'-0"	7'-0"	MD.				6	
110	2	1	1-3/4"	3'-0"	7'-0"	MD.				6	
111	2	1	1-3/4"	3'-0"	7'-0"	MD.				6	
114	2	1	1-3/4"	3'-0"	7'-0"	MD.				6	
115	2	1	1-3/4"	3'-0"	7'-0"	MD.				7	
116	2	1	1-3/4"	3'-0"	7'-0"	MD.				9	
116A	1	1	1-3/4"	2'-0"	7'-0"	MD.				5	
117	1	1	1-3/4"	3'-0"	7'-0"	MD.				9	
118	2	1	1-3/4"	3'-0"	7'-0"	MD.				6	
119	2	1	1-3/4"	3'-0"	7'-0"	MD.				7	
120	2	1	1-3/4"	3'-0"	7'-0"	MD.				10	
121A	6	1	2"	16'-0"	16'-0"	MTL.					NIN. R VALUE OF R-17
121B	6	1	2"	16'-0"	16'-0"	MTL.					NIN. R VALUE OF R-17
121C	6	1	2"	16'-0"	16'-0"	MTL.					NIN. R VALUE OF R-17
121D	6	1	2"	16'-0"	16'-0"	MTL.					NIN. R VALUE OF R-17
121E	6	1	2"	14'-0"	16'-0"	MTL.					NIN. R VALUE OF R-17
121F	1	1	1-3/4"	3'-0"	7'-0"	MD.				3	SECURE DOOR
122	2	1	1-3/4"	3'-0"	7'-0"	MD.				4	
123	2	1	1-3/4"	3'-0"	7'-0"	MD.				4	
124	2	1	1-3/4"	3'-0"	7'-0"	MD.				6	
125	2	1	1-3/4"	4'-0"	7'-0"	MD.				2	SECURE DOOR


NOTE: LABEL B INDICATES 1-1/2 HOUR RATED DOOR & LABEL C INDICATES 3/4 HOUR RATED DOOR

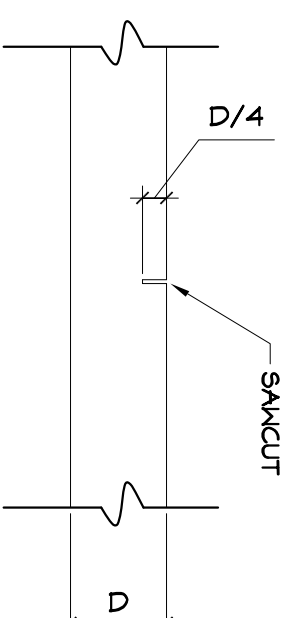


3 STRESS RELIEF DET. SCALE: 1" = 1'-0"

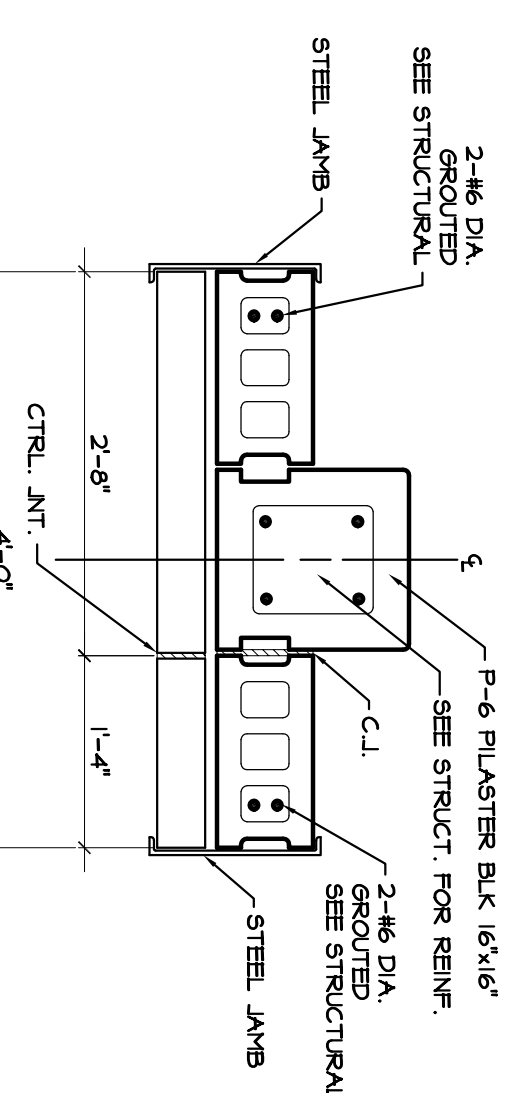


4 CTRL. JNT. @ O.H. DOOR SCALE: 3/4" = 1'-0"

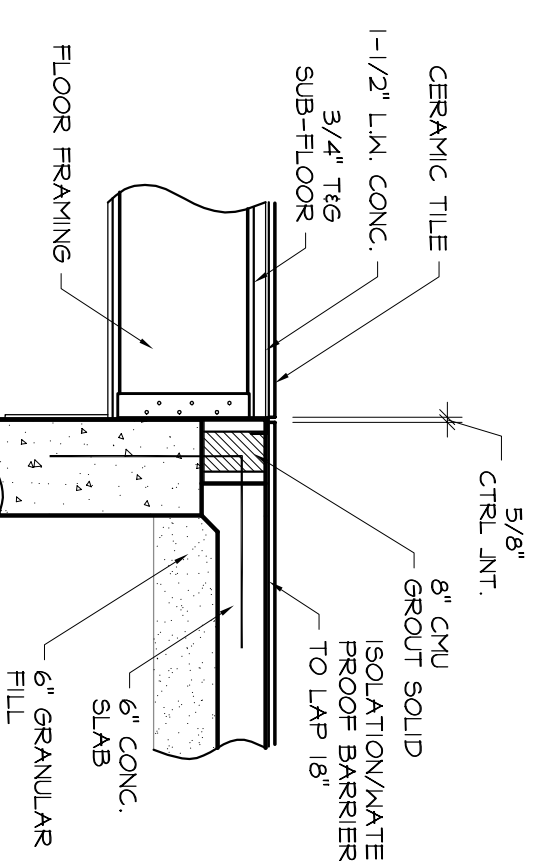

5 CER. TILE CTRL. JNT. SCALE: 1/2" = 1'-0"

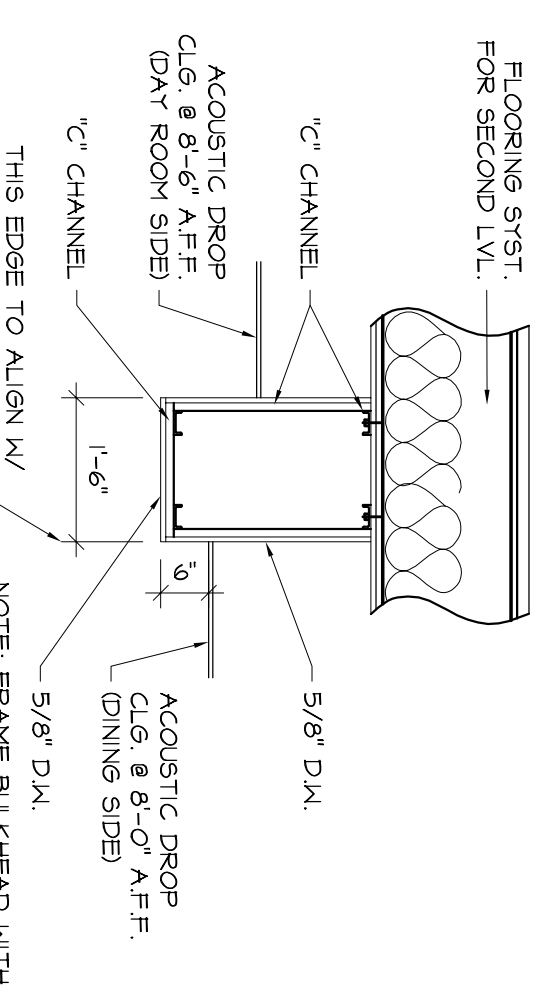

6 BULKHEAD SECTION SCALE: 1/2" = 1'-0"

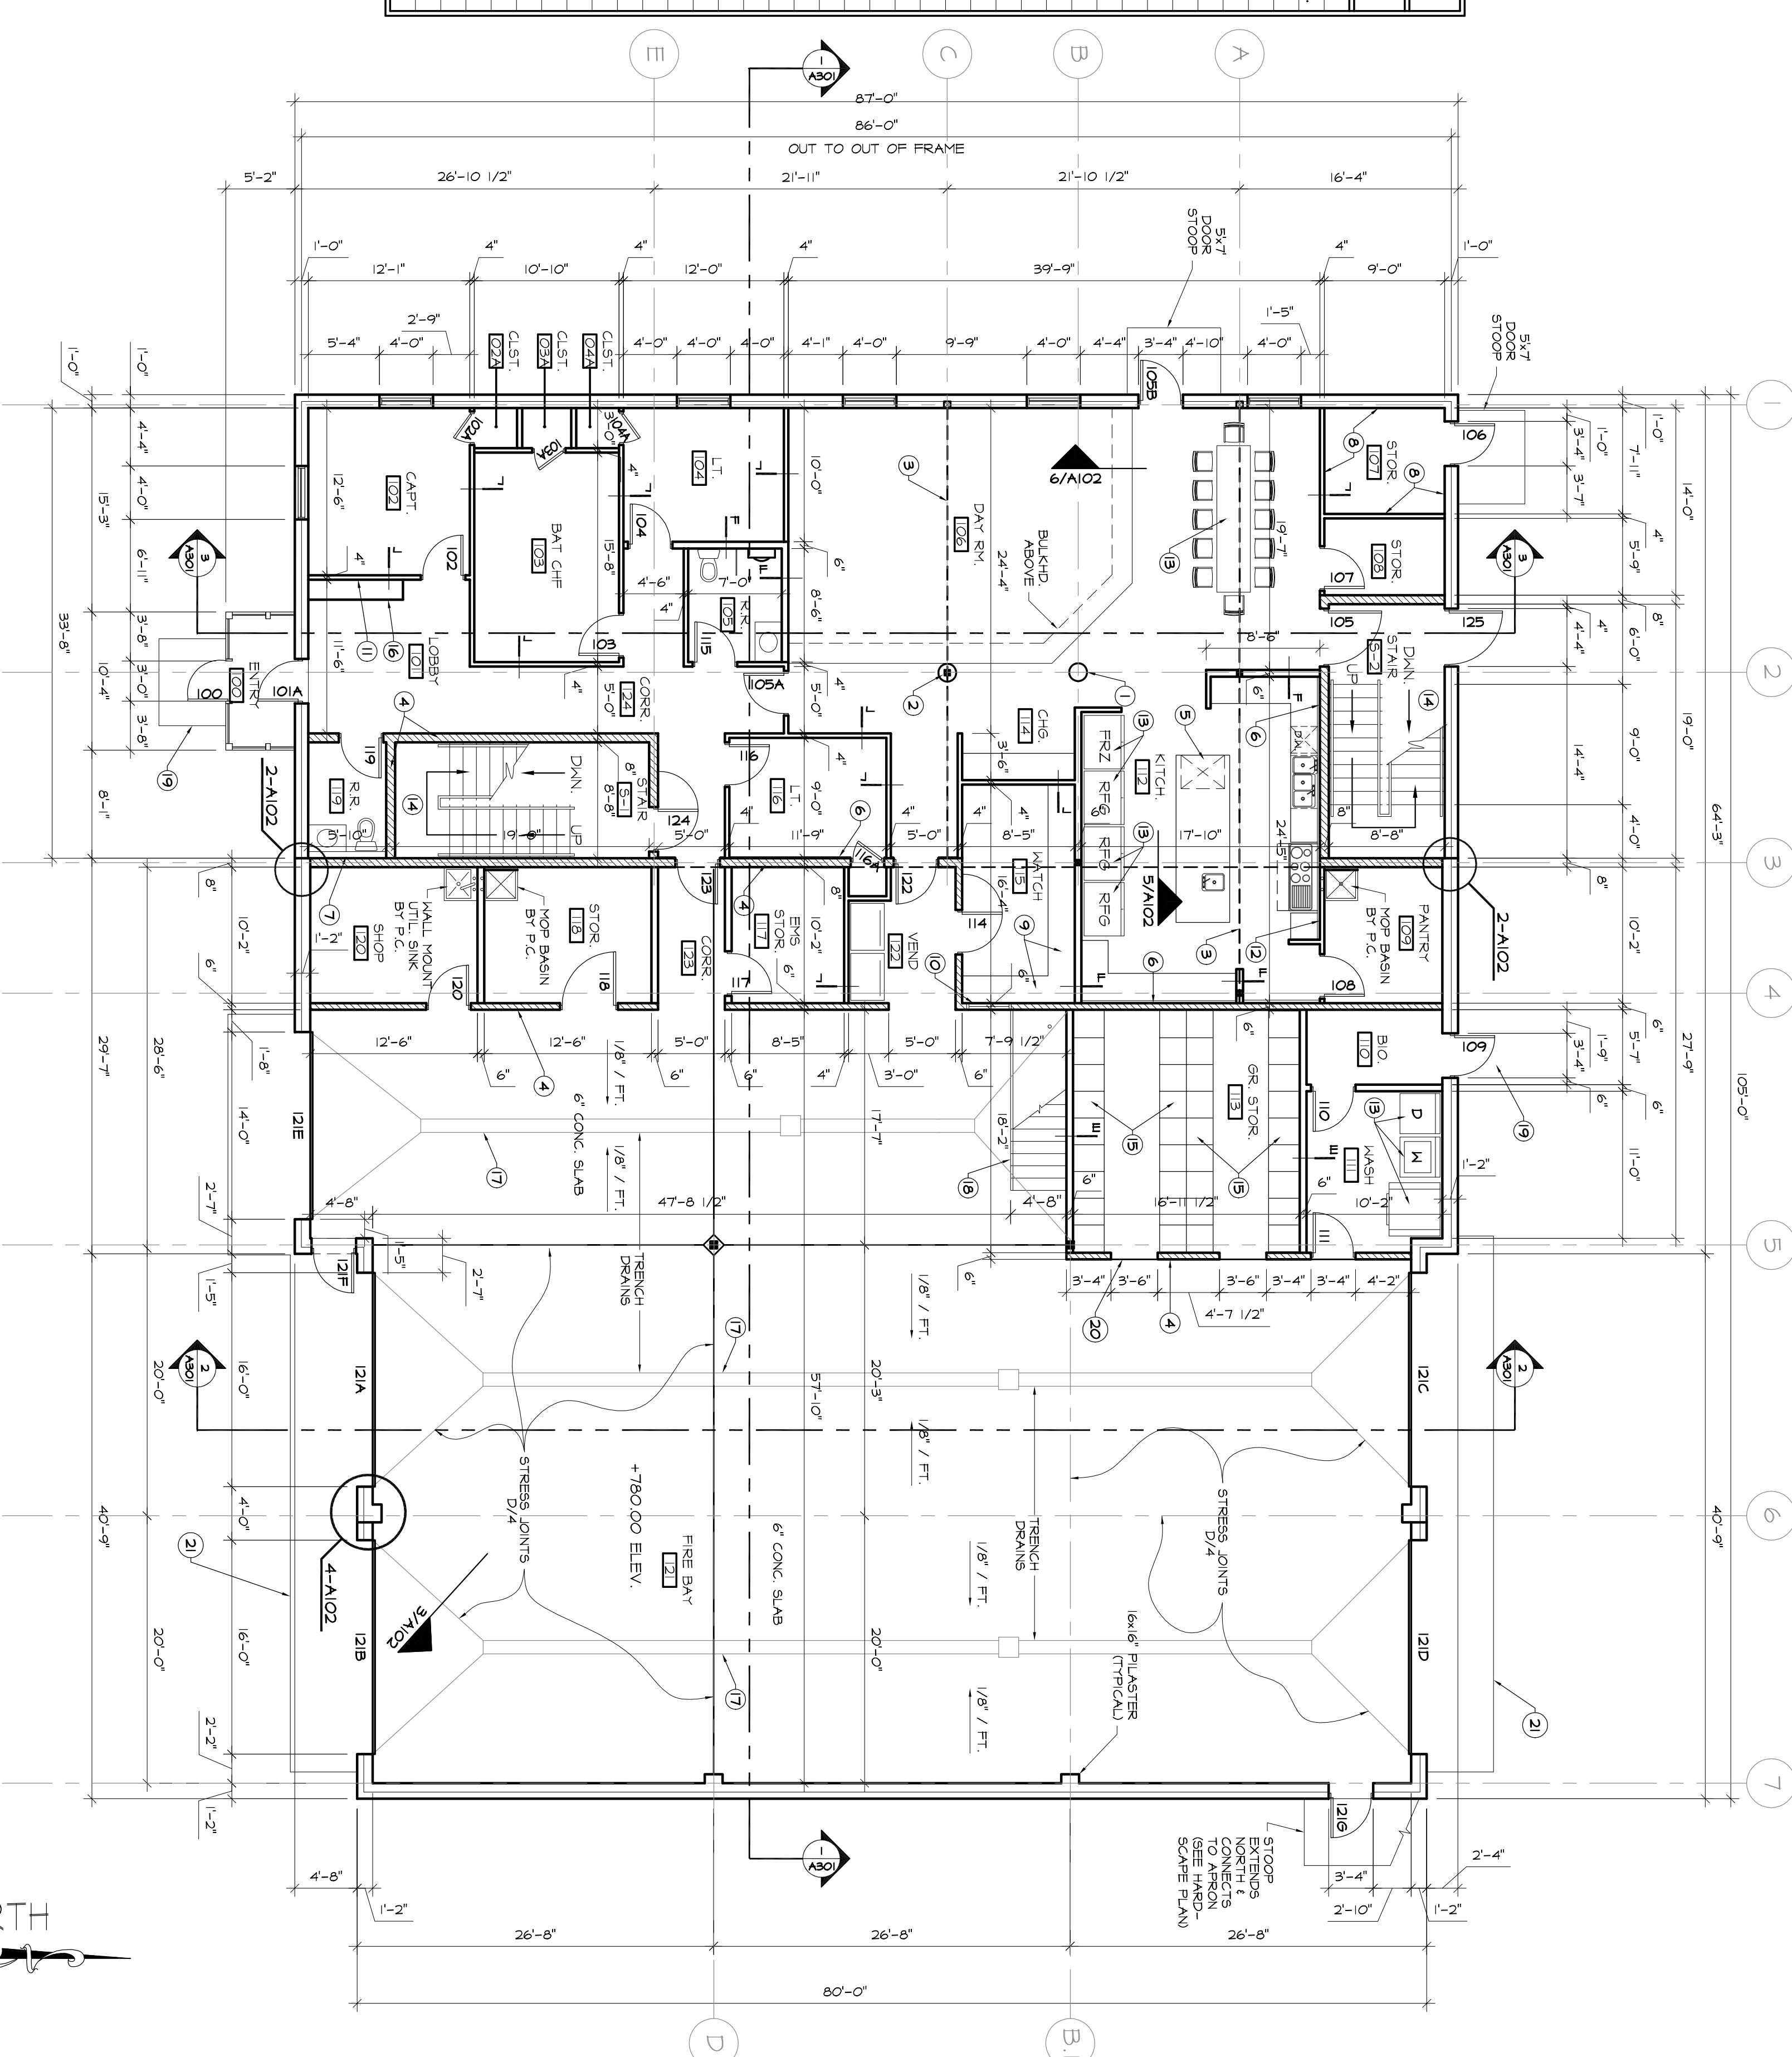

1 FIRST FLOOR PLAN SCALE: 1/8" = 1'-0"

2 WALL JOINT DETAIL SCALE: 1" = 1'-0"

NORTH

**Senefeld and Associates, Architects, Inc.**  
 802 Mulberry St., 11-1  
 Nashville, Indiana 46060  
 P. (317) 774-1400  
 F. (317) 774-8518

DUPLICATE  
 No. 2497  
 STATE OF INDIANA  
 ARCHITECTS  
 SENEFELD AND ASSOCIATES, ARCHITECTS, INC.

All furnished drawings, specifications, and copies are property of the Architect. They are to be used only with respect to this project and are not to be used for any other project without the written consent of the Architect. The Architect's liability is limited to the contract. Such documents are to be returned to the Architect upon completion of the project. Submission of drawings to the Authority on the part of the contractor does not constitute an acknowledgment of the other purposes in the contract. The Architect's liability is limited to the contract. The Architect's common law copyright is reserved.

**WHITE RIVER TOWNSHIP FIRE DEPARTMENT**  
 FIRE STATION NO. 51

SET: DATE:  
 Job Number: 2414  
 Drawn By: SGS  
 Date: December 16, 2005  
 Checked By: DIS

SHEET NUMBER  
**A102**