


Senefeld and Associates,  
Architects, Inc.  
802 Mulberry St., 11-1  
Noblesville, Indiana 46060  
P. (317) 774-1400  
F. (317) 774-8518

**NOT FOR  
CONSTRUCTION**

All furnished drawings, specifications, and copies are property of the Architect. They are to be used only with respect to this project and are not to be used for any other project without the exception of one contract set for each part to the Contract. Such documents are to be returned to the Architect upon completion of the project or at any time requested for the Architect on the regulatory requirements of the other purposes in connection with the project. The Architect's consent to publication in derogation of the Architect's common law copyright is reserved rights.

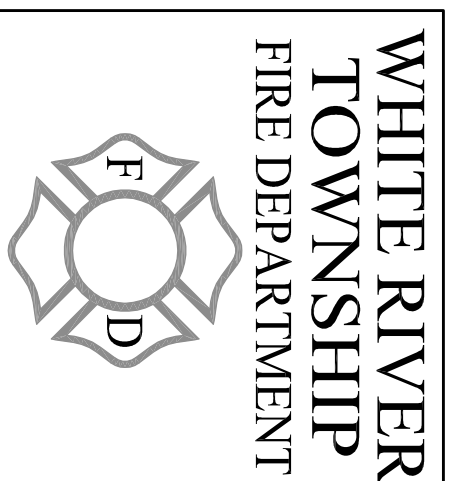

SET: DATE:

DESIGN  
DEVELOPMENT  
FIRST  
FLOOR  
PLAN

Job Number: 2414  
Drawn By: SGS  
Date: November 23, 2005  
Checked By: DIS

SHEET NUMBER

A102


DOOR NUMBER	DOOR TYPE	QTY.	DOOR			GLASS	TYPE	MATERIAL	FRAME			LABEL TYPE	HOUR GROUP	REMARKS
			THICK.	WIDTH	HEIGHT				HEAD	SILL	JAMB			
100	5	1	1-3/4"	3'-0"	7'-0"		ALUM.							
101A	5	1	1-3/4"	3'-0"	7'-0"		ALUM.							
101B	2	1	1-3/4"	3'-0"	7'-0"	5x20"	MD	F-2	STL.	2"	2"			SAFETY GLASS
102	2	1	1-3/4"	3'-0"	7'-0"	5x20"	MD	F-2	STL.	2"	2"			
102A	1	1	1-3/4"	2'-0"	7'-0"		MD.	F-2	STL.	2"	2"			
103A	2	1	1-3/4"	3'-0"	7'-0"	5x20"	MD.	F-2	STL.	2"	2"			
103B	2	1	1-3/4"	3'-0"	7'-0"	5x20"	MD.	F-2	STL.	2"	2"			
103C	1	1	1-3/4"	2'-0"	7'-0"		MD.	F-2	STL.	2"	2"			
104	1	1	1-3/4"	2'-0"	7'-0"		MD.	F-2	STL.	2"	2"			
104A	1	1	1-3/4"	3'-0"	7'-0"		MD.	F-2	STL.	2"	2"			
105	2	1	1-3/4"	4'-0"	7'-0"	5x20"	MD.	F-1	STL.	2"	2"			B
105A	2	1	1-3/4"	3'-0"	7'-0"		MD.	F-1	STL.	2"	2"			
105B	2	1	1-3/4"	3'-0"	7'-0"	5x20"	MD.	F-1	STL.	2"	2"			
106	1	1	1-3/4"	4'-0"	7'-0"		MD.	F-1	STL.	2"	2"			
107	1	1	1-3/4"	4'-0"	7'-0"		MD.	F-2	STL.	2"	2"			
108	1	1	1-3/4"	3'-0"	7'-0"		MD.	F-2	STL.	2"	2"			
109	1	1	1-3/4"	3'-0"	7'-0"		MD.	F-1	STL.	2"	2"			
110	1	1	1-3/4"	3'-0"	7'-0"		MD.	F-1	STL.	2"	2"			
111	2	1	1-3/4"	3'-0"	7'-0"	5x20"	STL.	F-1	STL.	2"	2"			
114	2	1	1-3/4"	3'-0"	7'-0"	5x20"	STL.	F-2	STL.	2"	2"			
115	1	1	1-3/4"	3'-0"	7'-0"		MD.	F-2	STL.	2"	2"			
116	2	1	1-3/4"	3'-0"	7'-0"	5x20"	MD.	F-1	STL.	2"	2"			
117	1	1	1-3/4"	3'-0"	7'-0"		MD.	F-1	STL.	2"	2"			
118	2	1	1-3/4"	4'-0"	7'-0"	5x20"	MD.	F-1	STL.	2"	2"			
119	1	1	1-3/4"	3'-0"	7'-0"		MD.	F-1	STL.	2"	2"			
120B	2	1	1-3/4"	3'-0"	7'-0"	5x20"	STL.	F-1	STL.	2"	2"			
121A	6	1	2"	16'-0"	16'-0"		MTL.							NIN R VALUE OF R-17
121B	6	1	2"	16'-0"	16'-0"		MTL.							NIN R VALUE OF R-17
121C	6	1	2"	16'-0"	16'-0"		MTL.							NIN R VALUE OF R-17
121D	6	1	2"	16'-0"	16'-0"		MTL.							NIN R VALUE OF R-17
121E	6	1	2"	14'-0"	16'-0"		MTL.							NIN R VALUE OF R-17
121F	1	1	1-3/4"	3'-0"	7'-0"		STL.	F-1	STL.	2"	2"			
121G	1	1	1-3/4"	3'-0"	7'-0"		STL.	F-1	STL.	2"	2"			
122	2	1	1-3/4"	3'-0"	7'-0"	5x20"	STL.	F-1	STL.	2"	2"			B
123	2	1	1-3/4"	3'-0"	7'-0"	5x20"	STL.	F-1	STL.	2"	2"			B
124	2	1	1-3/4"	3'-0"	7'-0"	5x20"	STL.	F-1	STL.	2"	2"			B
125	2	1	1-3/4"	4'-0"	7'-0"	5x20"	STL.	F-1	STL.	2"	2"			B

FIRST FLOOR DOOR SCHEDULE

- SPECIFIC FLOOR PLAN NOTES:
- FIBERGLASS COLUMN COVER (PAKE COLUMN)
  - FIBERGLASS COLUMN COVER AROUND STRUCT. COLUMN
  - BEAM LINE ABOVE
  - BEARING WALL
  - 5/8" CONTROL JOINT
  - WALL TO BE FURRED OUT 1-1/2"
  - WALL TO BE FURRED OUT 6"

BUILDING STATISTICS:

- LOWER LEVEL: 3,958 sq. ft.
- GROUND FLOOR LEVEL: 5,545 sq. ft.
- APPARATUS BAYS: 3,285 sq. ft.
- LIVING QUARTERS: 608 sq. ft.
- SECOND FLOOR LEVEL: 3,795 sq. ft.
- BAY MEZZANINE: 17,191 sq. ft.
- LIVING QUARTERS: 608 sq. ft.
- BAY MEZZANINE: 3,795 sq. ft.
- TOTAL GROSS AREA: 17,191 sq. ft.

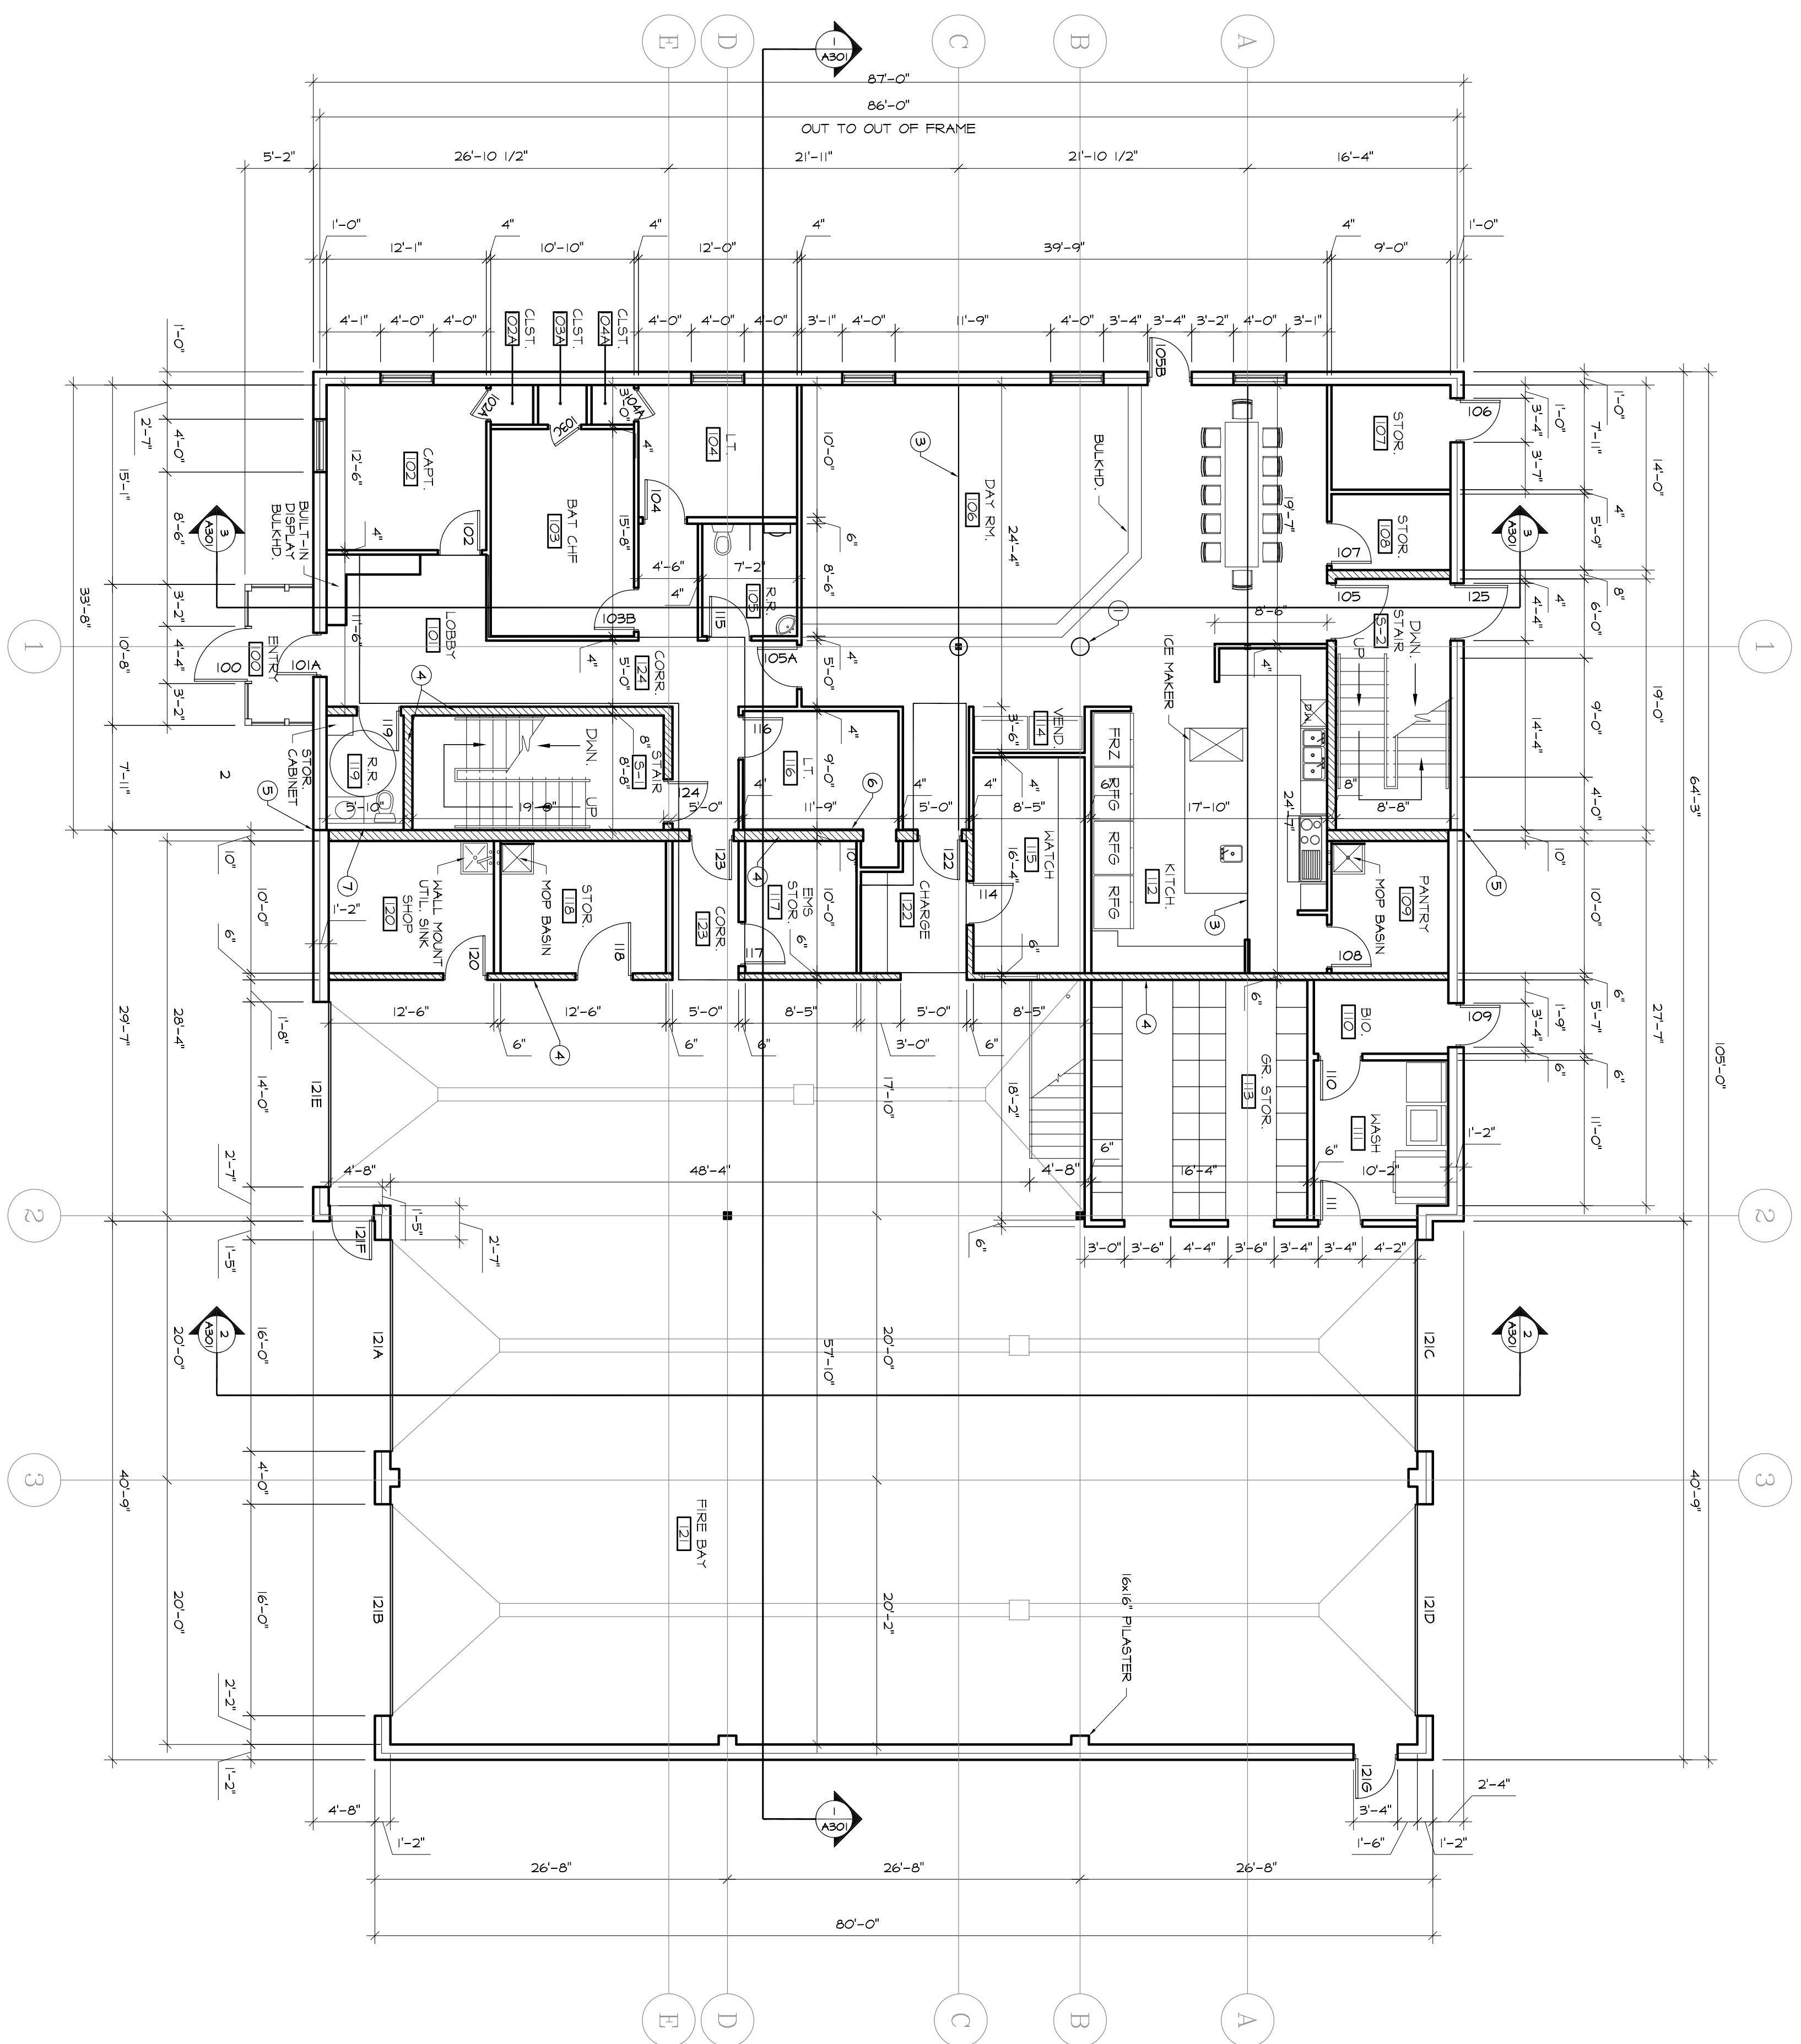

FIRST FLOOR PLAN  
SCALE: 1/8" = 1'-0"

