



WHITE RIVER TOWNSHIP FIRE DEPARTMENT FIRE LANE MARKING FOR CONNECTION AND POST INDICATOR VALVE DETAIL

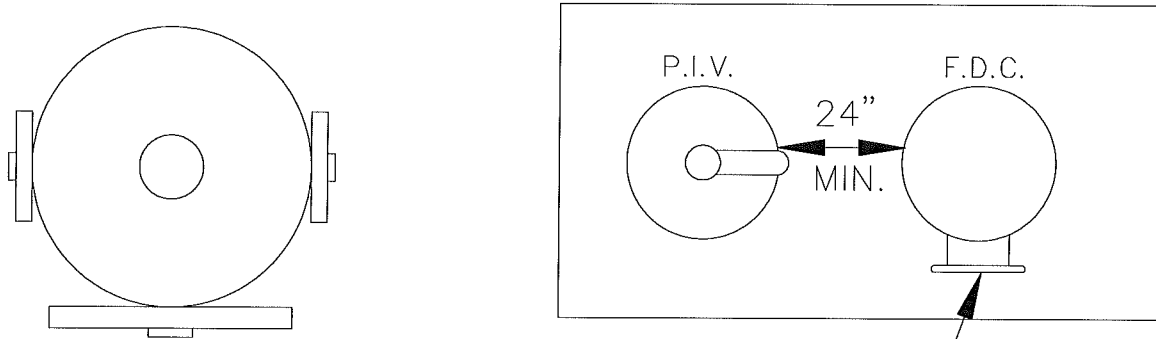

5" STORZ CONNECTION @ 30 DEG.
ANGLE WITH CAP

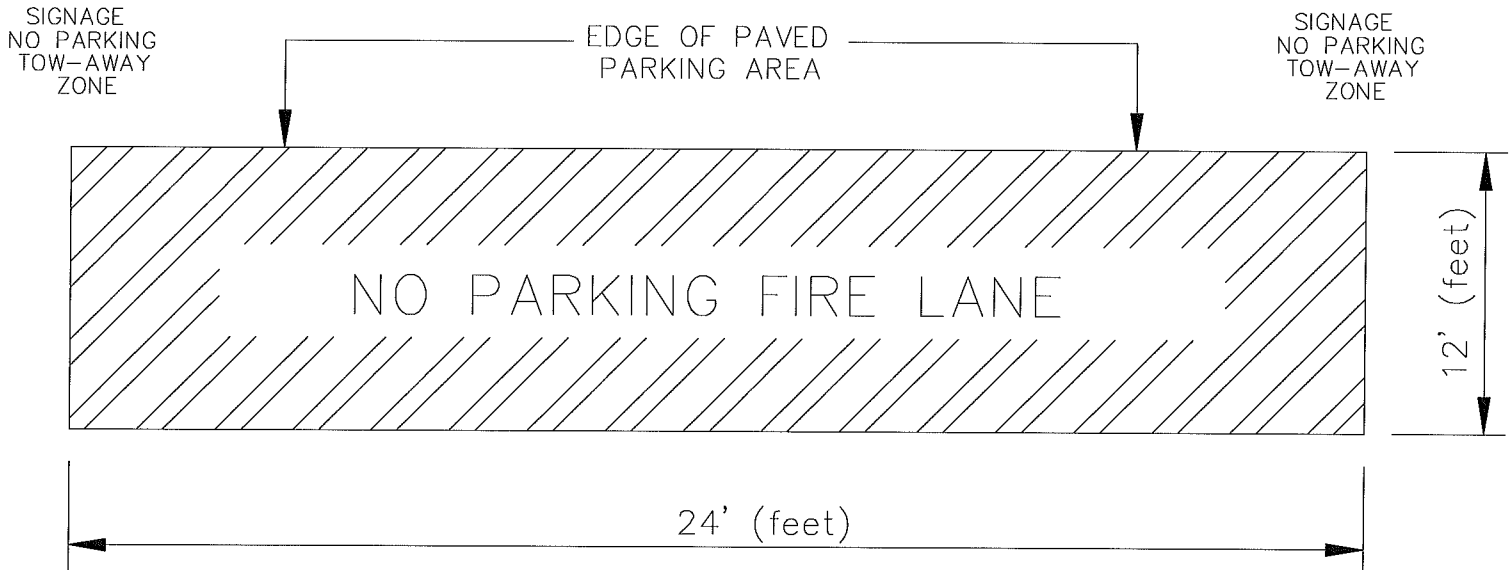

NOTES:

- * LETTERS TO BE 3' IN HEIGHT & MINIMUM OF 4" WIDE.
- * STRIPING TO BE 4" WIDE AT 45± & 5'-0" o/c
- * ALL MARKINGS TO BE TRAFFIC WHITE.
- * SIGNAGE TO READ "NO PARKING FIRE LANE, TOW AWAY ZONE".
- * SIGNAGE TO BE INSTALLED NO LESS THAN 12' APART.
- * SIGNAGE TO MEET THE UNIFORM TRAFFIC CONTROL DEVICES.
- * GUARD POST IN PLACE WHEN SUBJECT TO VEHICLE TRAFFIC.